


**SEPTICK TANK WETLAND LEACHFIELD LAYOUT**

1:50@A3

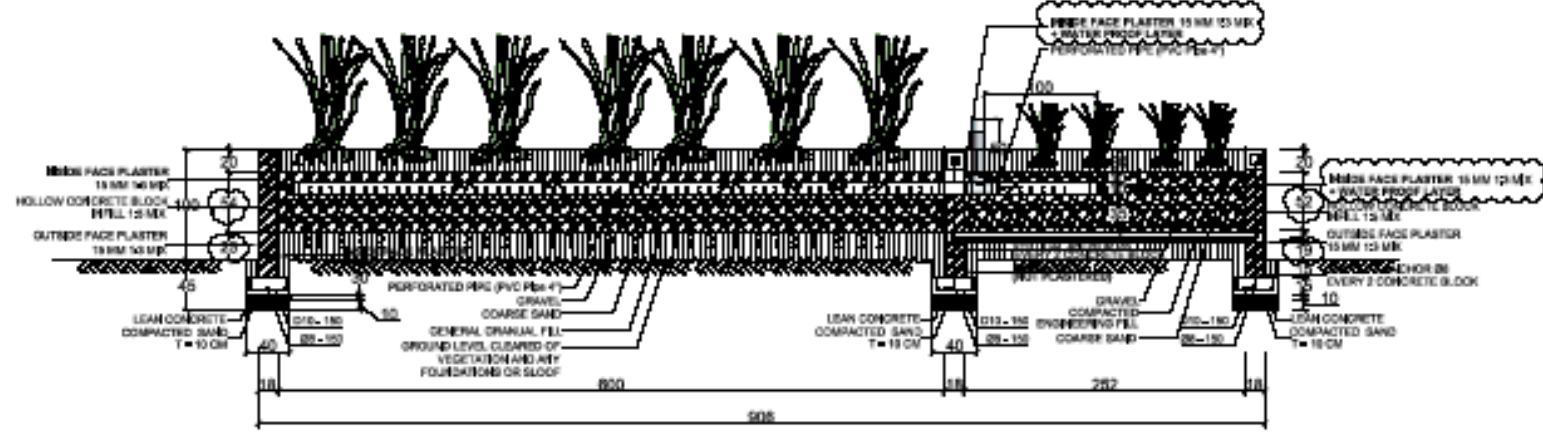

**SECTION**  
1:50@A3