


SEPTICK TANK WETLAND LEACHFIELD LAYOUT

1:50@A3

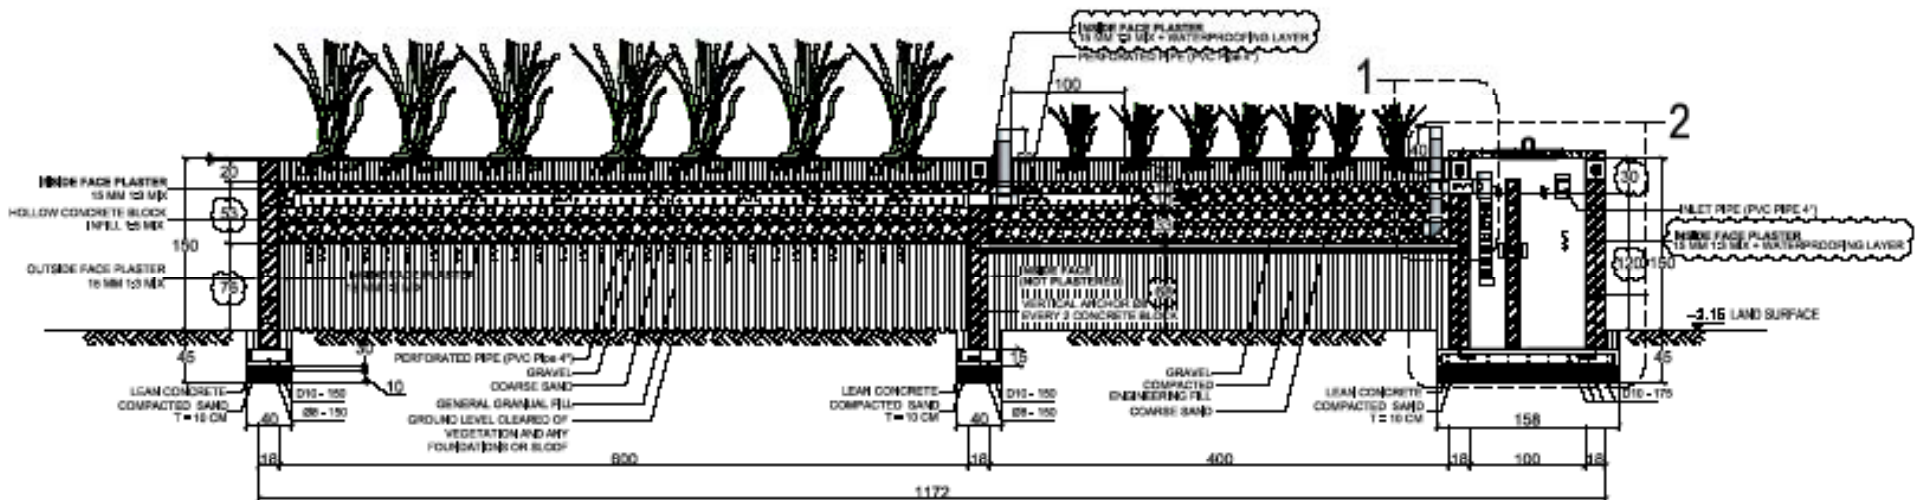

A-A

SECTION

1:50@A3